
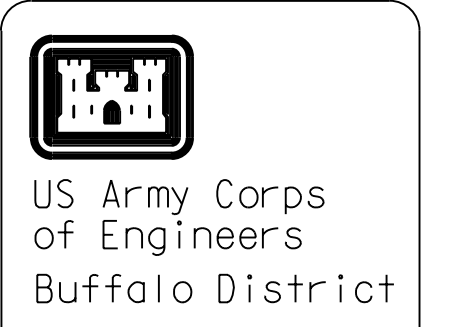
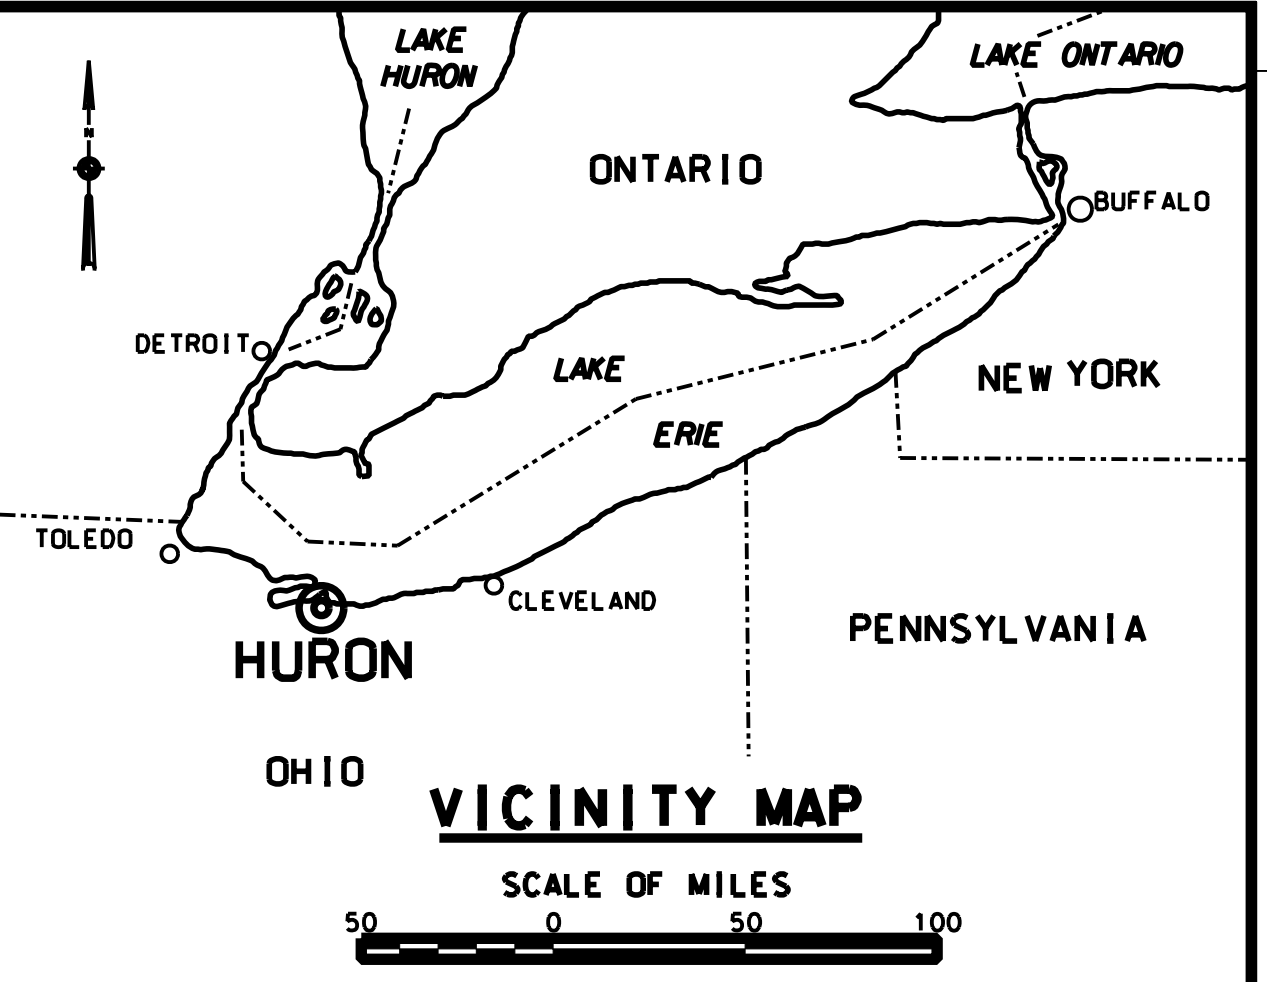


SAFETY PAYS

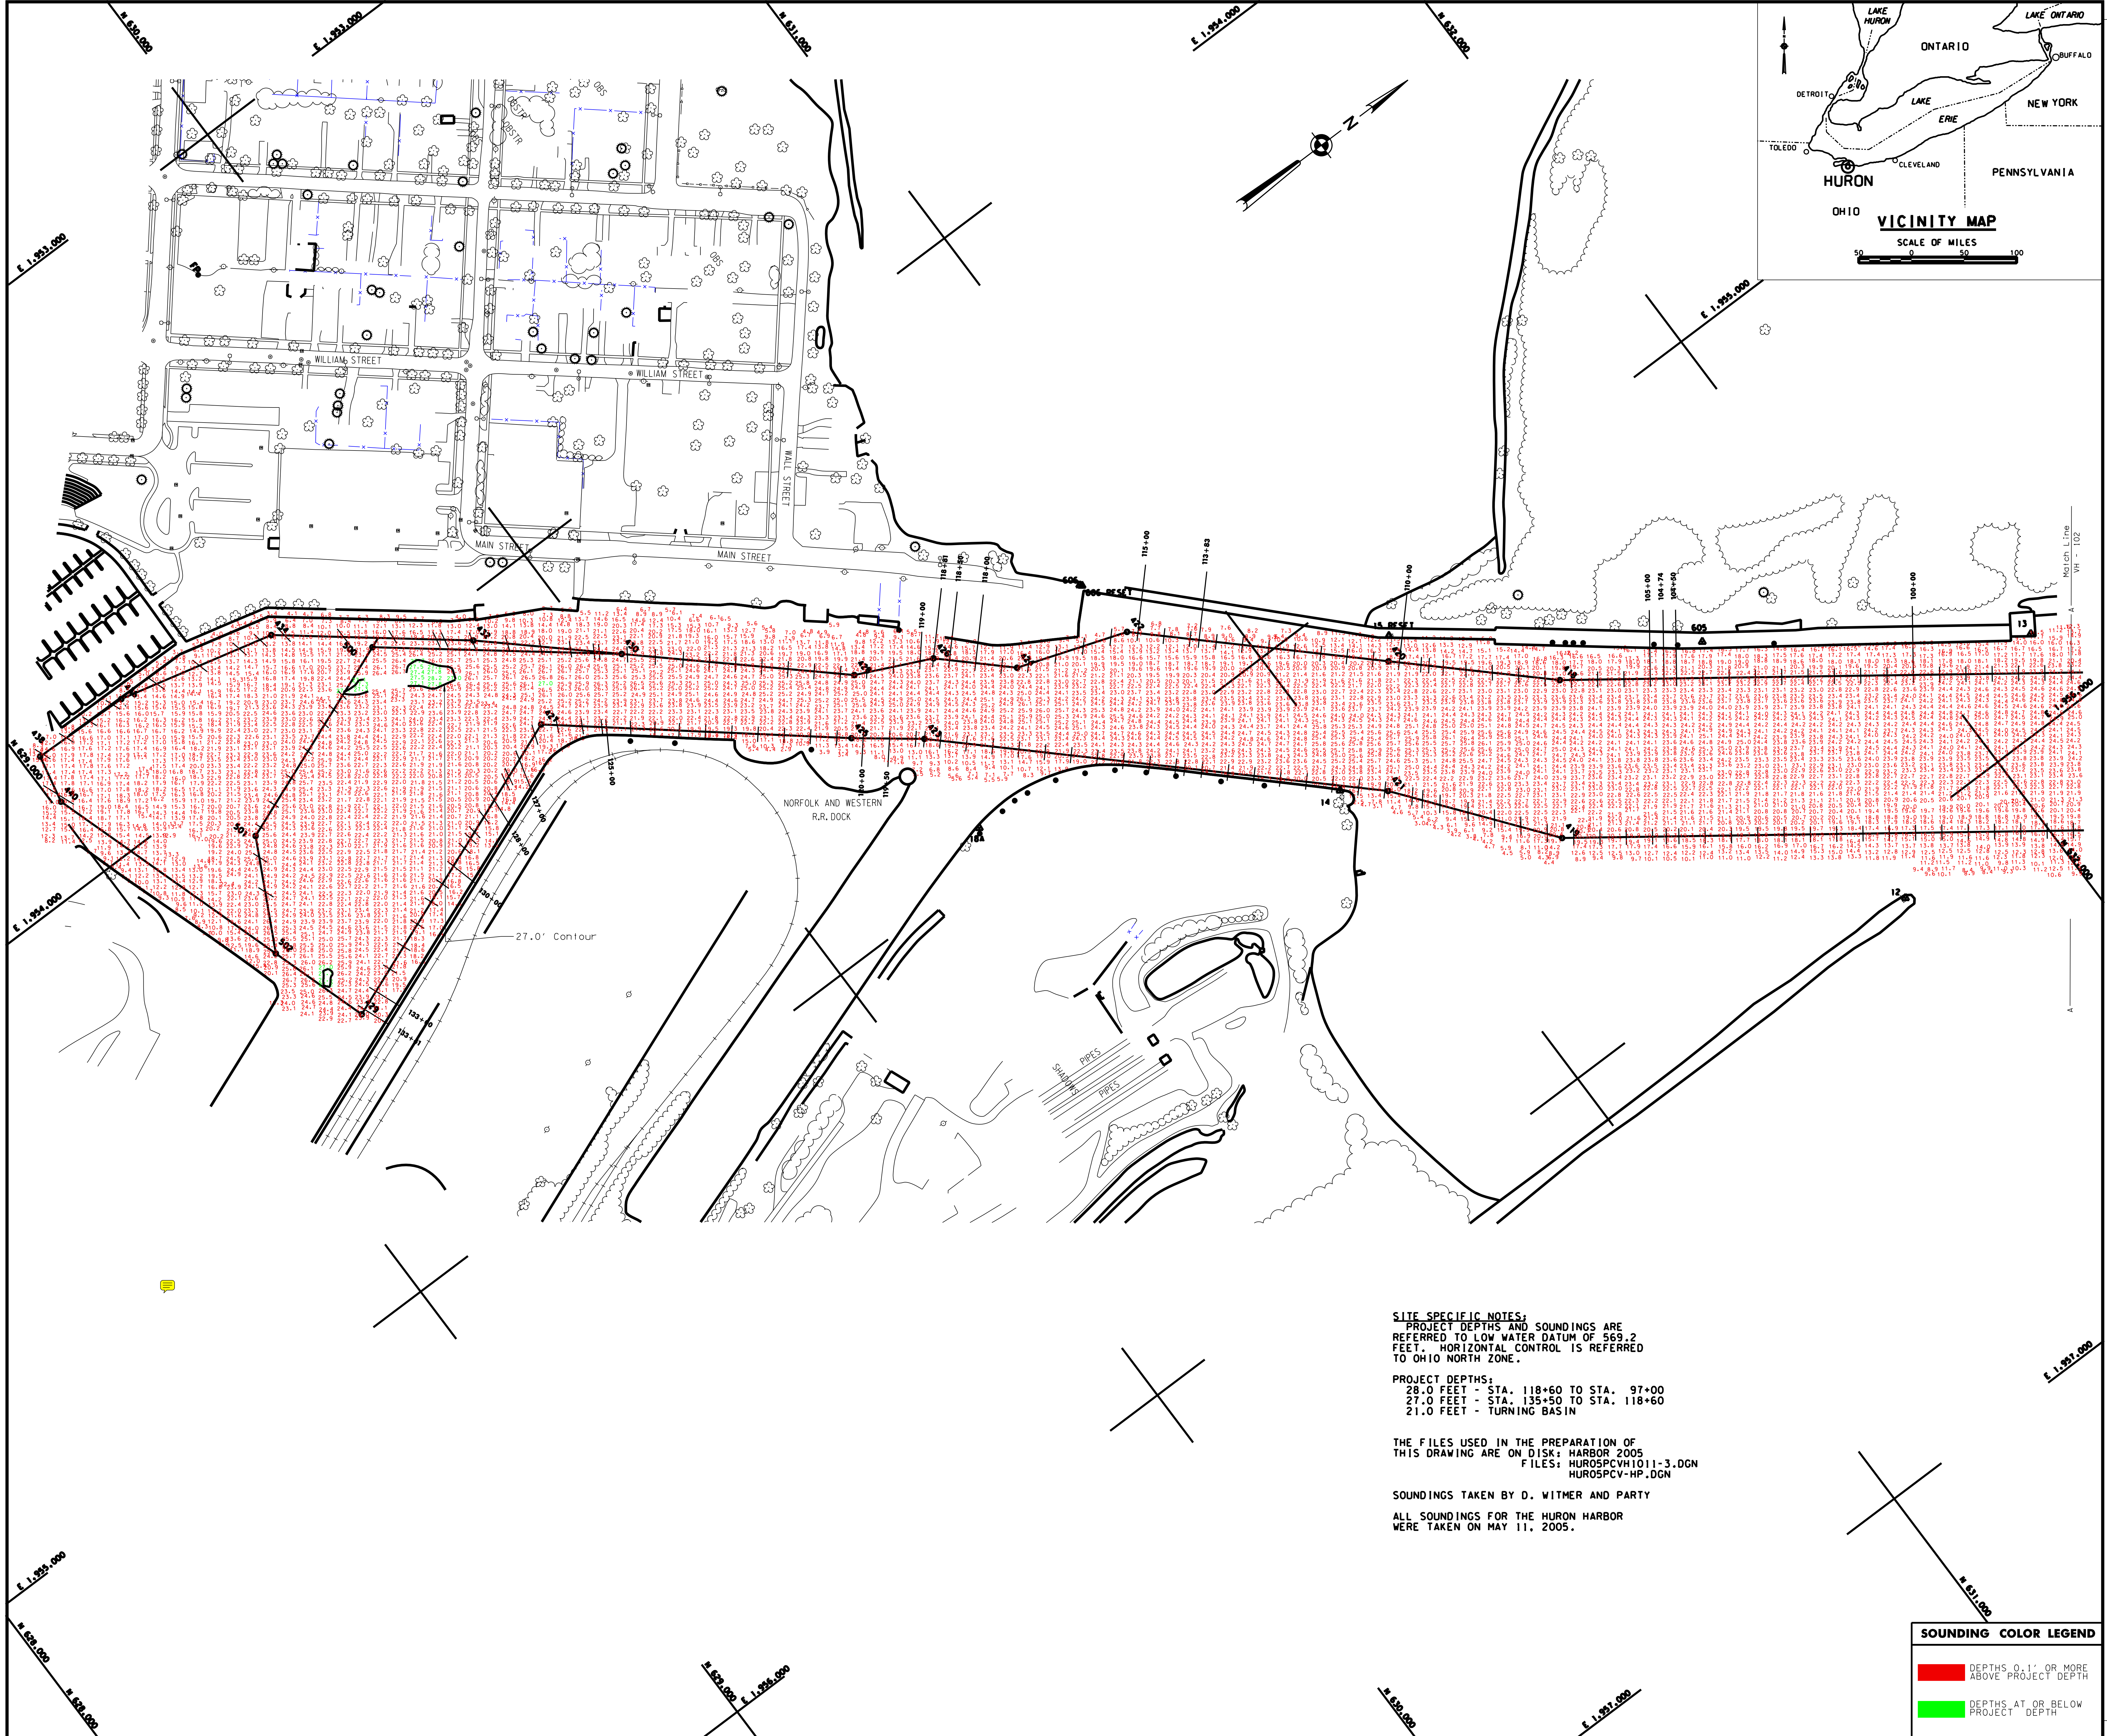

General Notes

The information depicted on the map represents the results of surveys made on the date indicated and can only be considered as indicating the general condition of that time. Unless otherwise noted on this map, all depths and soundings are in feet and referred to the International Great Lakes Datum 1985 (IGLD 1985) and all horizontal positions are referred to North American Datum 1983 (NAD83). See the Site Specific Notes area for appropriate datum. To view a color version of this map, point a web browser to <http://www.infraco.com/traffic/survey/survey.html>. This drawing was prepared using a CAD system. Scaling may be distorted.

Drawn by:	CADD
Checked by:	
Reviewed by:	
Chief, Survey Unit:	
Approver:	
Date:	

U.S. ARMY ENGINEER DISTRICT
CORPS OF ENGINEERS
BUFFALO, NEW YORK 14207-3199

HURON HARBOR, OHIO

PROJECT CONDITION SOUNDINGS 2005

SCALE OF FEET
25.0' 50' 100'

SCALE: 1" = 100'

Sheet reference number:
VH - 101

Sheet **1** of **3**

05S-HUR-VI

SITE SPECIFIC NOTES:
PROJECT DEPTHS AND SOUNDINGS ARE REFERRED TO LOW WATER DATUM OF 569.2 FEET. HORIZONTAL CONTROL IS REFERRED TO OHIO NORTH ZONE.

PROJECT DEPTHS:
28.0 FEET - STA. 118+60 TO STA. 97+00
27.0 FEET - STA. 135+50 TO STA. 118+60
21.0 FEET - TURNING BASIN

THE FILES USED IN THE PREPARATION OF THIS DRAWING ARE ON DISK: HARBOR 2005
FILES: HUR05PCVH1011-3.DGN
HUR05PCV-HP.DGN

SOUNDINGS TAKEN BY D. WITMER AND PARTY

ALL SOUNDINGS FOR THE HURON HARBOR WERE TAKEN ON MAY 11, 2005.

SOUNDING COLOR LEGEND	
	DEPTHS 0.1' OR MORE ABOVE PROJECT DEPTH
	DEPTHS AT OR BELOW PROJECT DEPTH

SUPPORT VALUE ENGINEERING - IT PAYS